






SOPORTALES

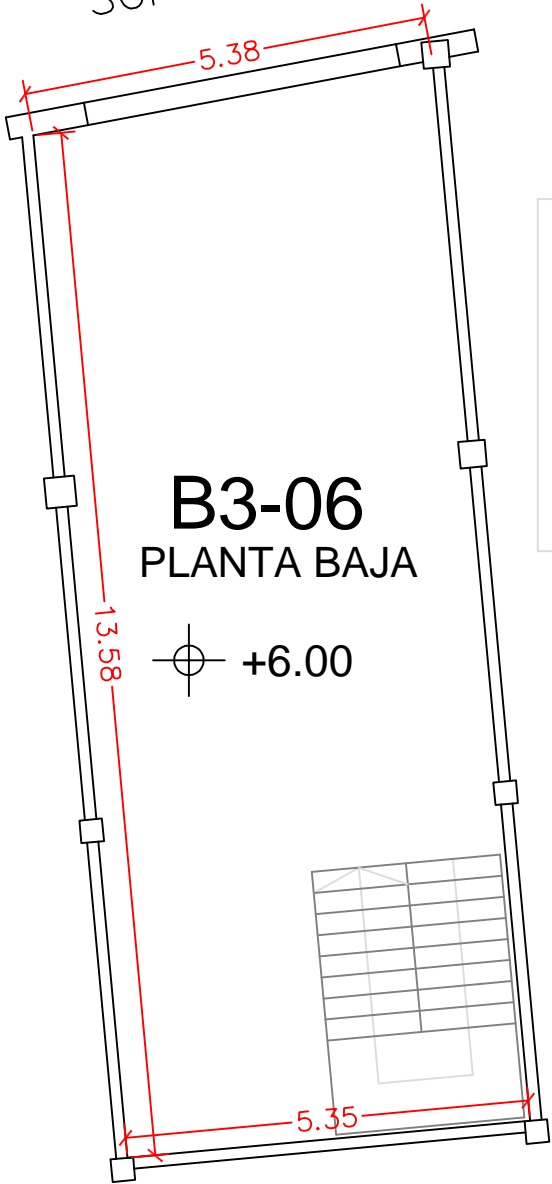

B3-06
PLANTA BAJA

⊕ +6.00

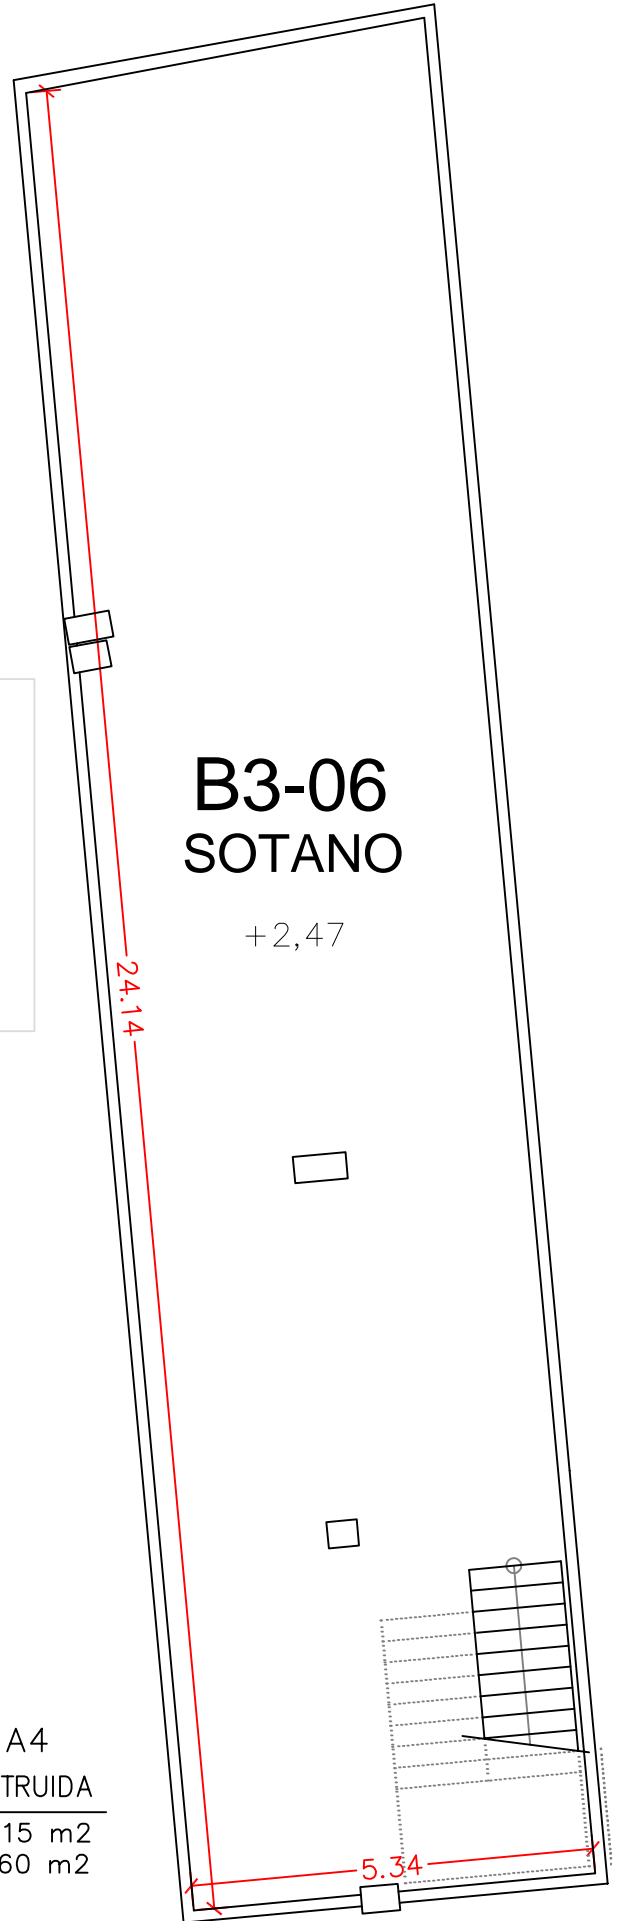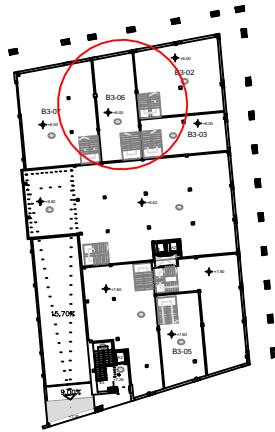

B3-06
SOTANO

+2,47

Escala 1:100 en A4

LOCALES	UTIL	CONSTRUIDA
BAJO	73,90 m ²	78,15 m ²
SOTANO	129,75 m ²	134,60 m ²